


EXTRAS DIN P.U.G.

Scara: 1:5000

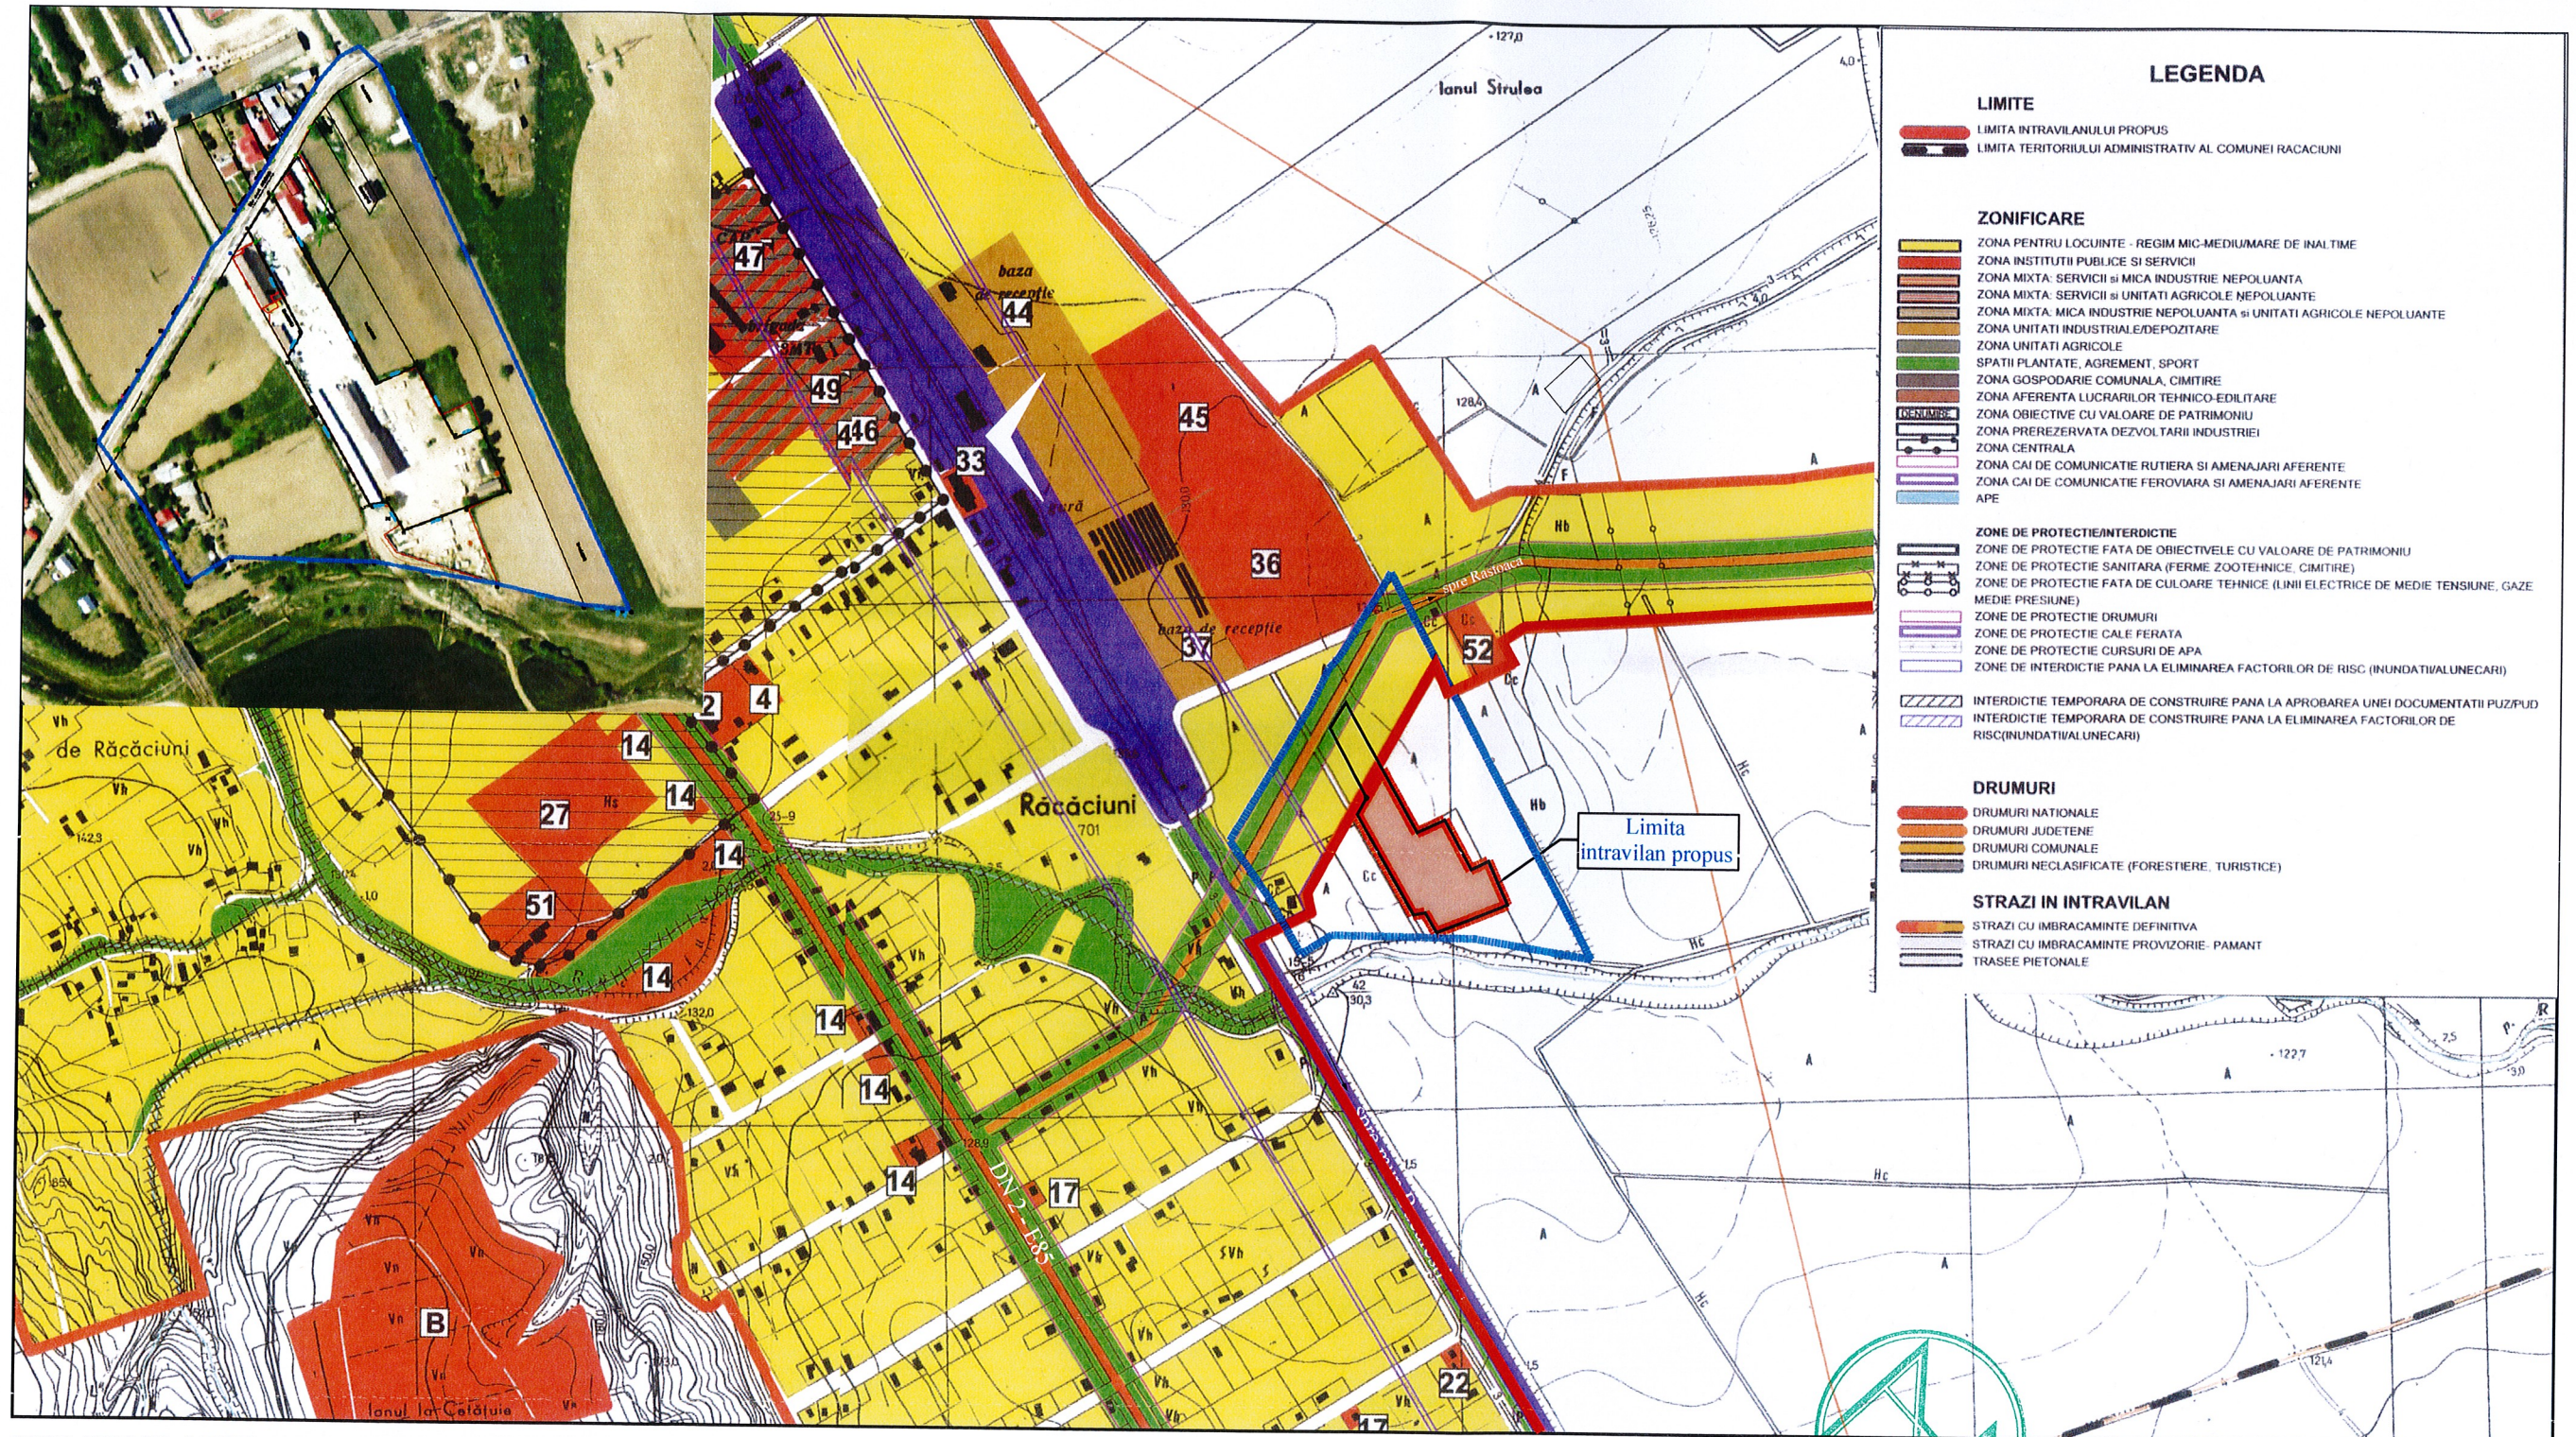

NOMENCLATURA : L-35-67-A-a-1-I

LEGENDA	
	Limita intravilan existent
	Limita zona studiata
	Limita teren beneficiar
	Zona productie



PROIECTANT		Denumire proiect: Schimbare destinatie din anexe exploatare agricola in spatii productie prefabricate din beton	Proiect nr. 4/2024
SC ARHIMOD BACAU SRL			
Mun Bacau, str. Martir Horia, nr.15, sc.A, tel.:0755 611 699, e-mail: arhiproiect_2003@yahoo.co.uk; CUI:46386644; J04 1102 2022		Amplasament: Com. Racaciuni, Loc. Racaciuni, Jud. Bacau Beneficiari: SC DAGONDOR SRL	Faza: PUZ
SEF PROIECT	Arh.Marian CATUNEANU		
PROIECTAT	Arh.Marian CATUNEANU	SCARA: 1/5000	TITLUL PLANSEI: PLAN DE INCADRARE IN ZONA
DESENAT	Ing. Vicol Adina		
DIRECTOR	Frasinoi Bogdan		
		DATA: 2024	PLANSA: 1